



1. FLOOR PLAN
SCALE: 3/8"=1'-0"




- FLOOR PLAN NOTES**
- 1 NEW PARTITION WALL DETAIL
 - 2 NEW WALL PARTITION (SEE RETAIL STUD WALL DETAIL)
 - 3 INST ALL NEW CASEROCK & SINKS (VERIFY FINISHES W/VEINANT)
 - 4 NEW 3x4 CEILING GRID AND TILE (MAXIMIZE CEILING HEIGHT)
 - 5 NEW 3/4" DOORFRAME, W/LEVER HARDWARE (ADA APPROVED)
 - 6 NEW TILE/RY RE-LITE (TEMP. GLASS) (VERIFY SIZE W/OWNER)

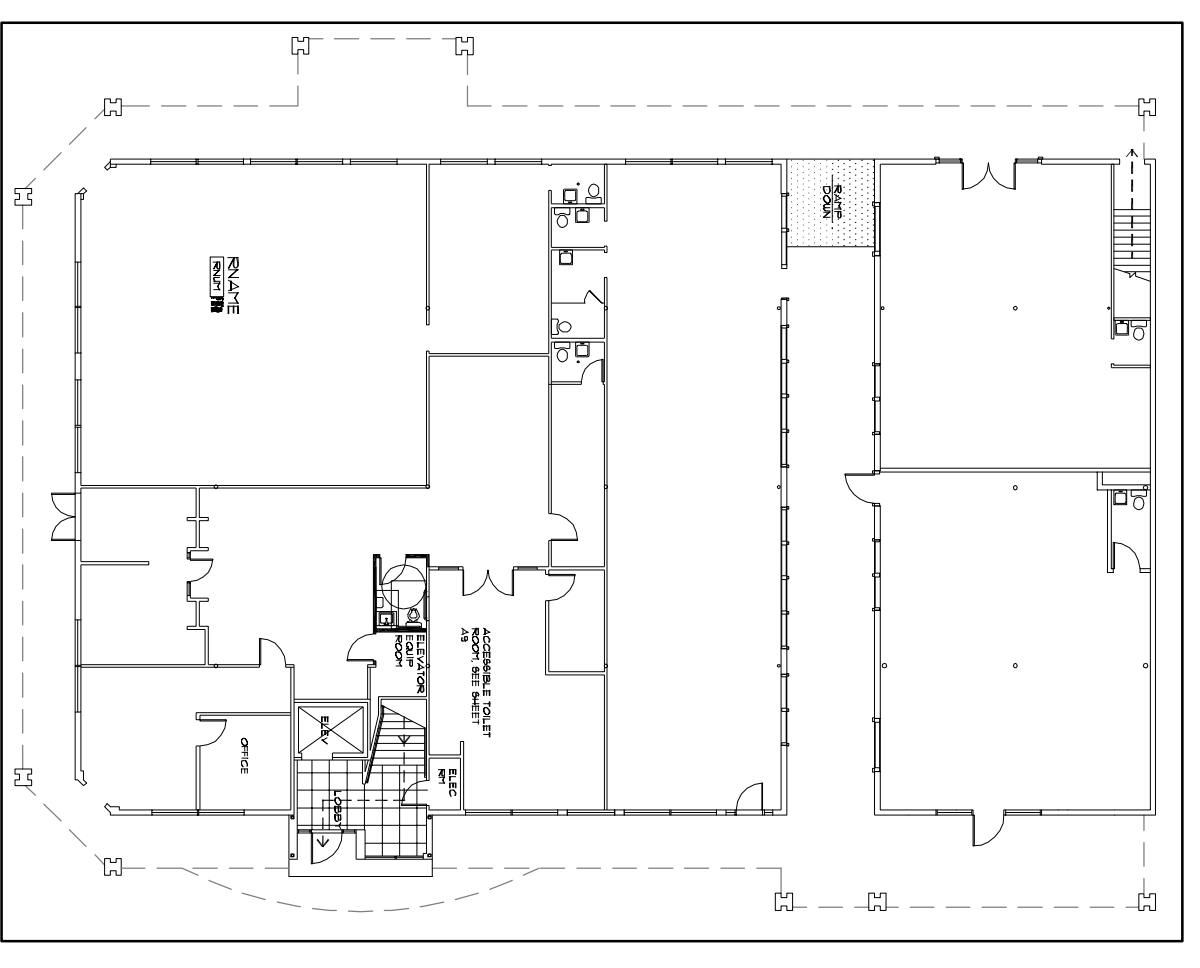

1. FIRST FLOOR - EGRESS
SCALE: NT'S

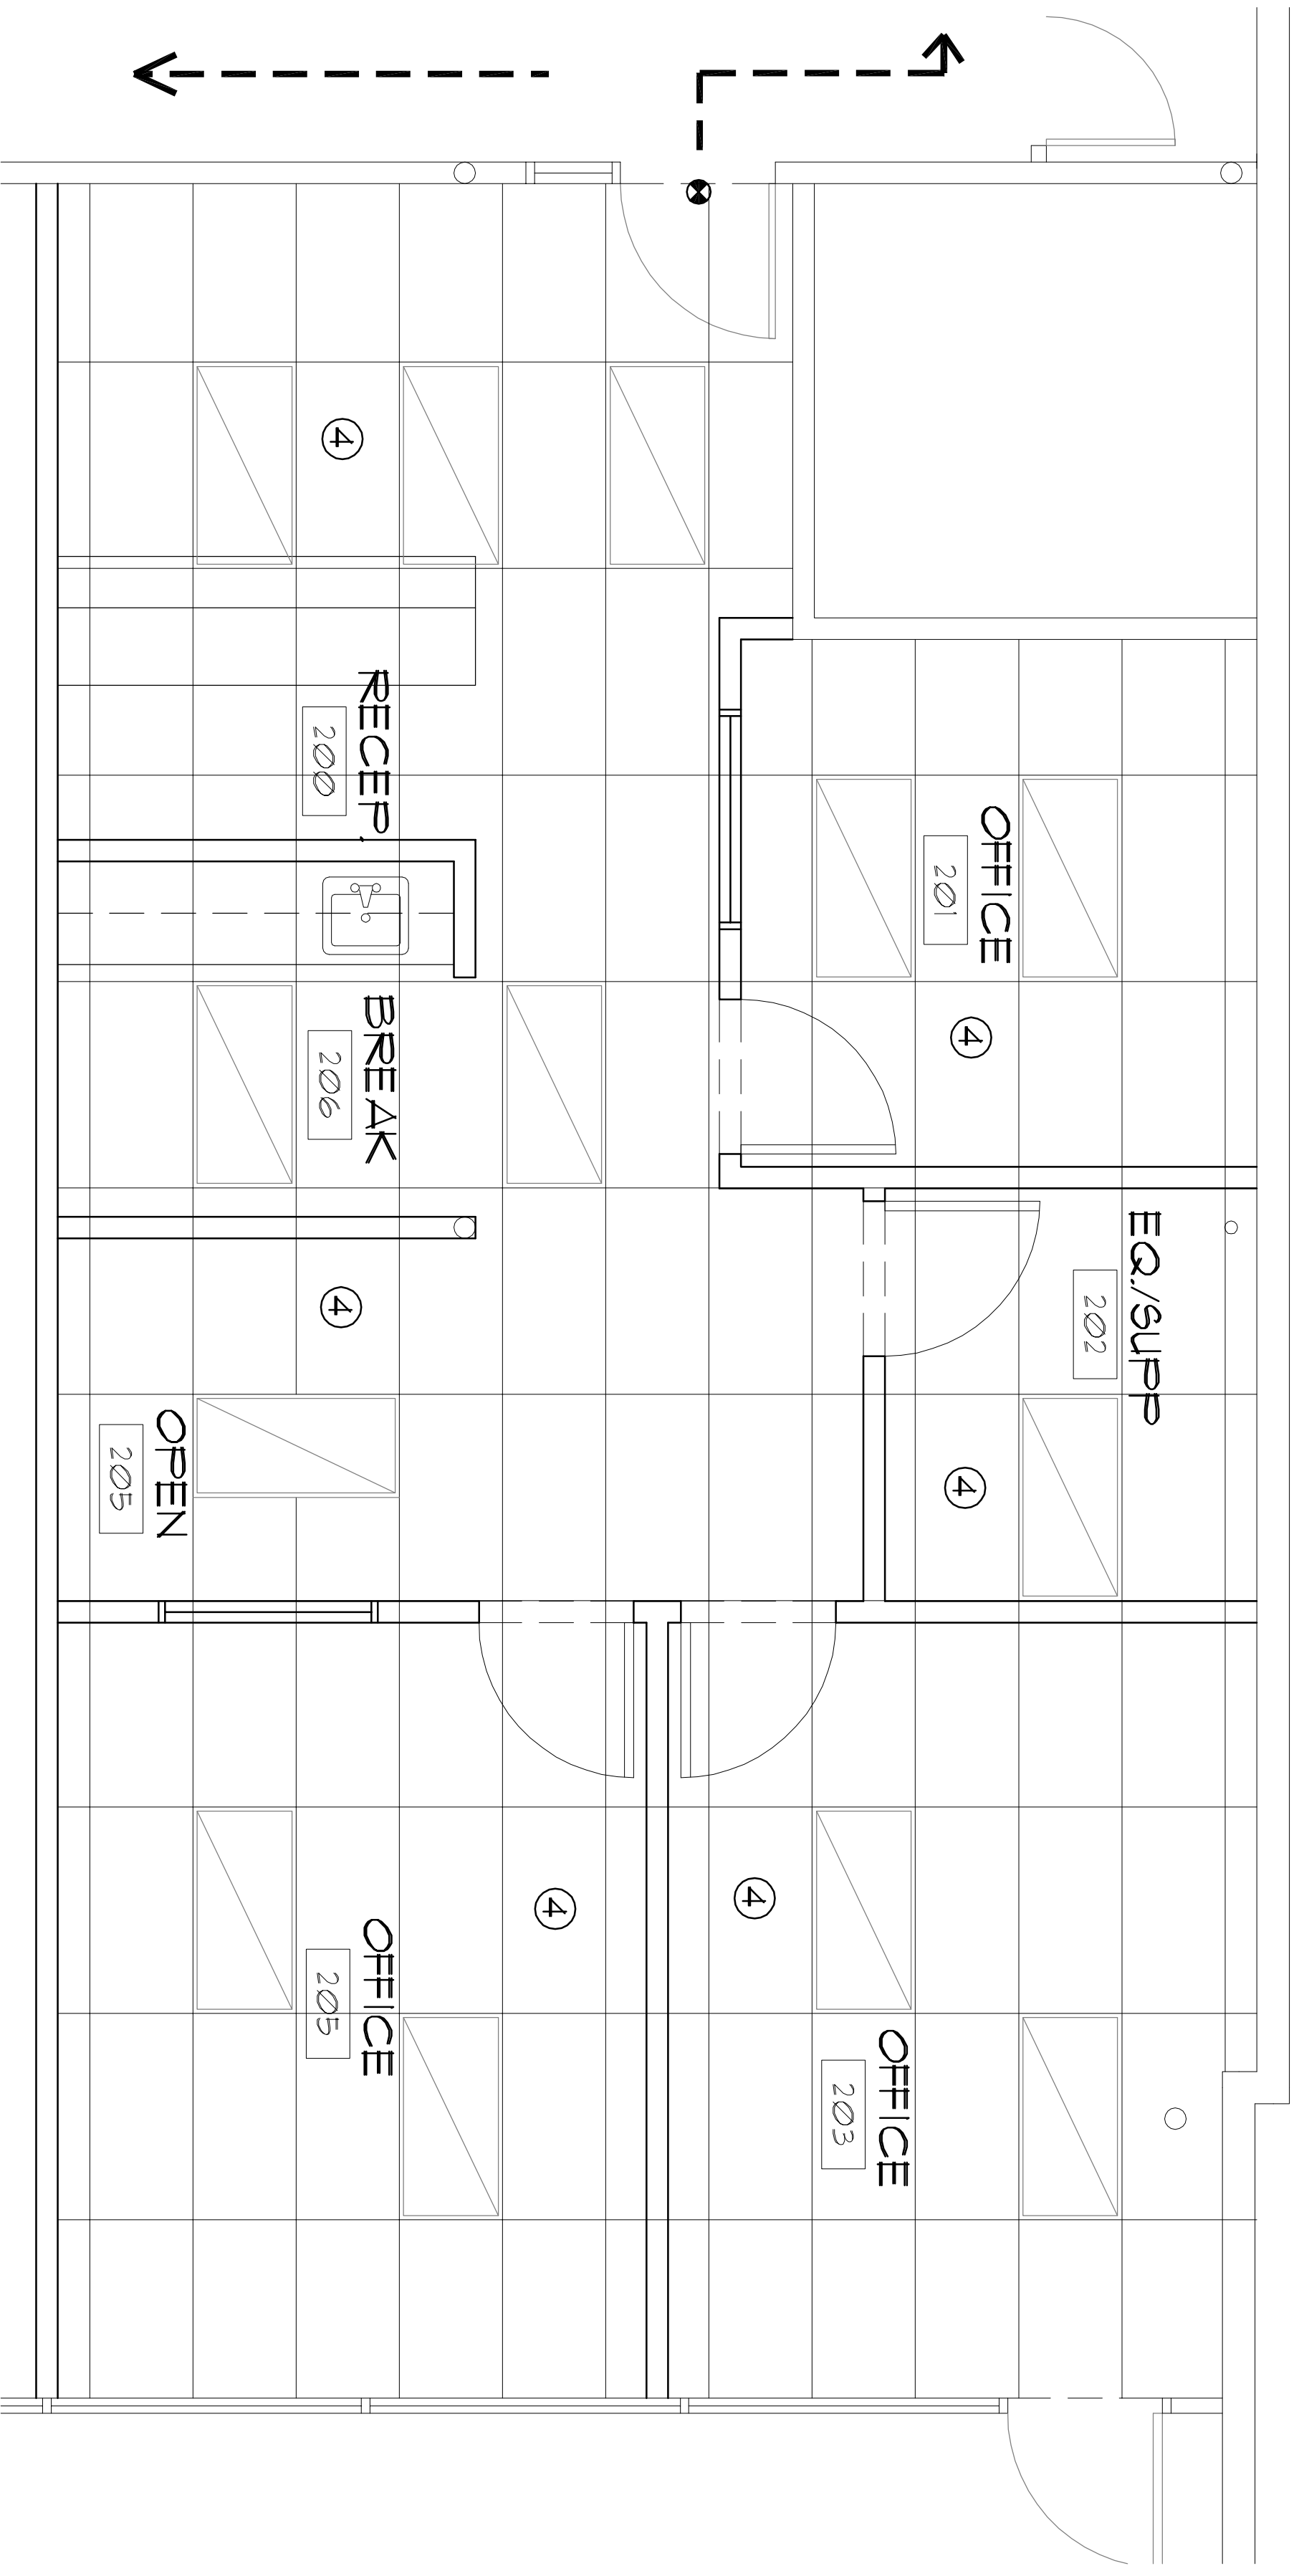

2. REFLECTED CEILING PLAN
SCALE: 3/8"=1'-0"

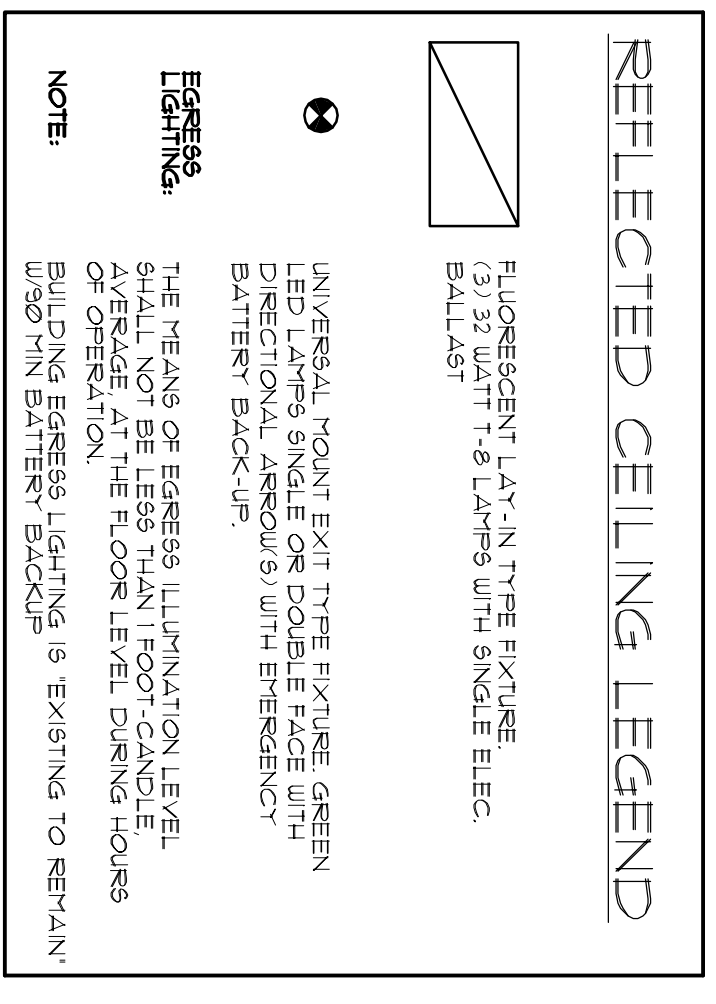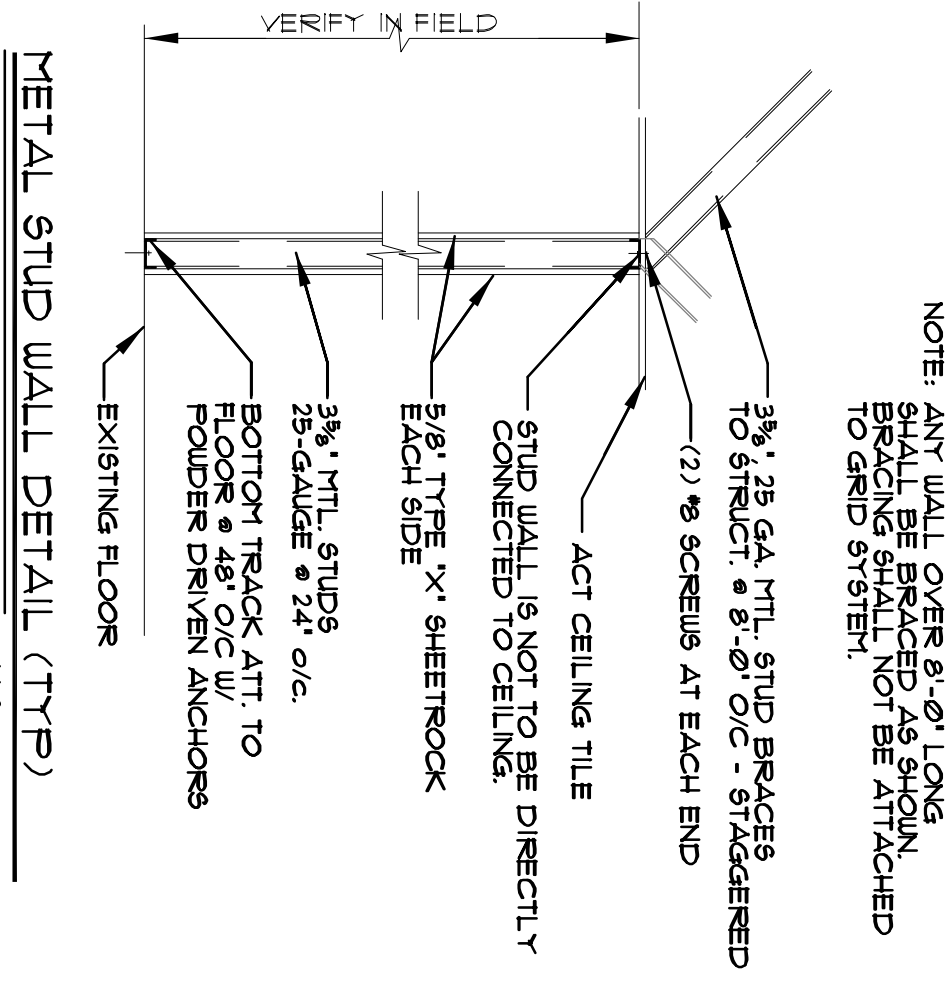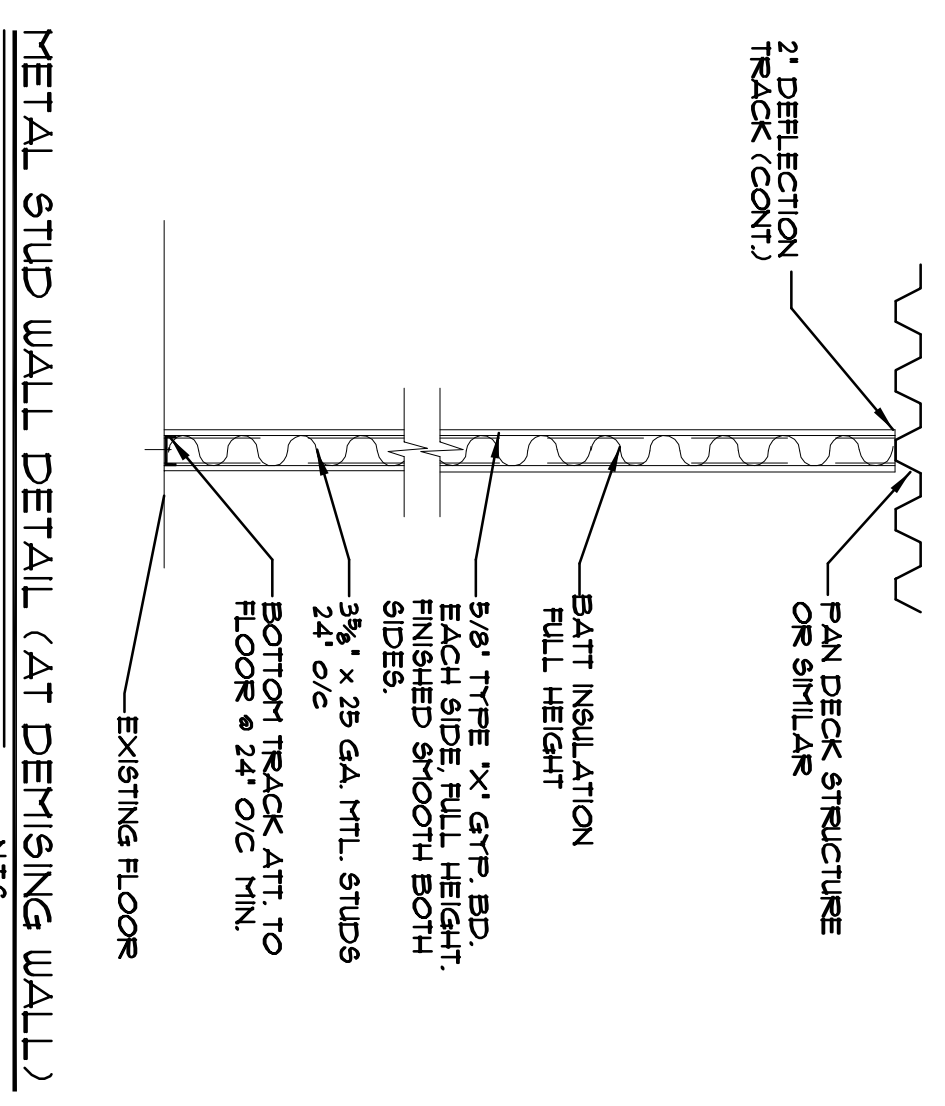

NOTE: ANY WALL OVER 8'-0" LONG BRACING SHALL NOT BE ATTACHED TO GRID SYSTEM

Revisions:
